


THIRD SCHEDULE

Maps of Time Restricted Zones and Metered Zones

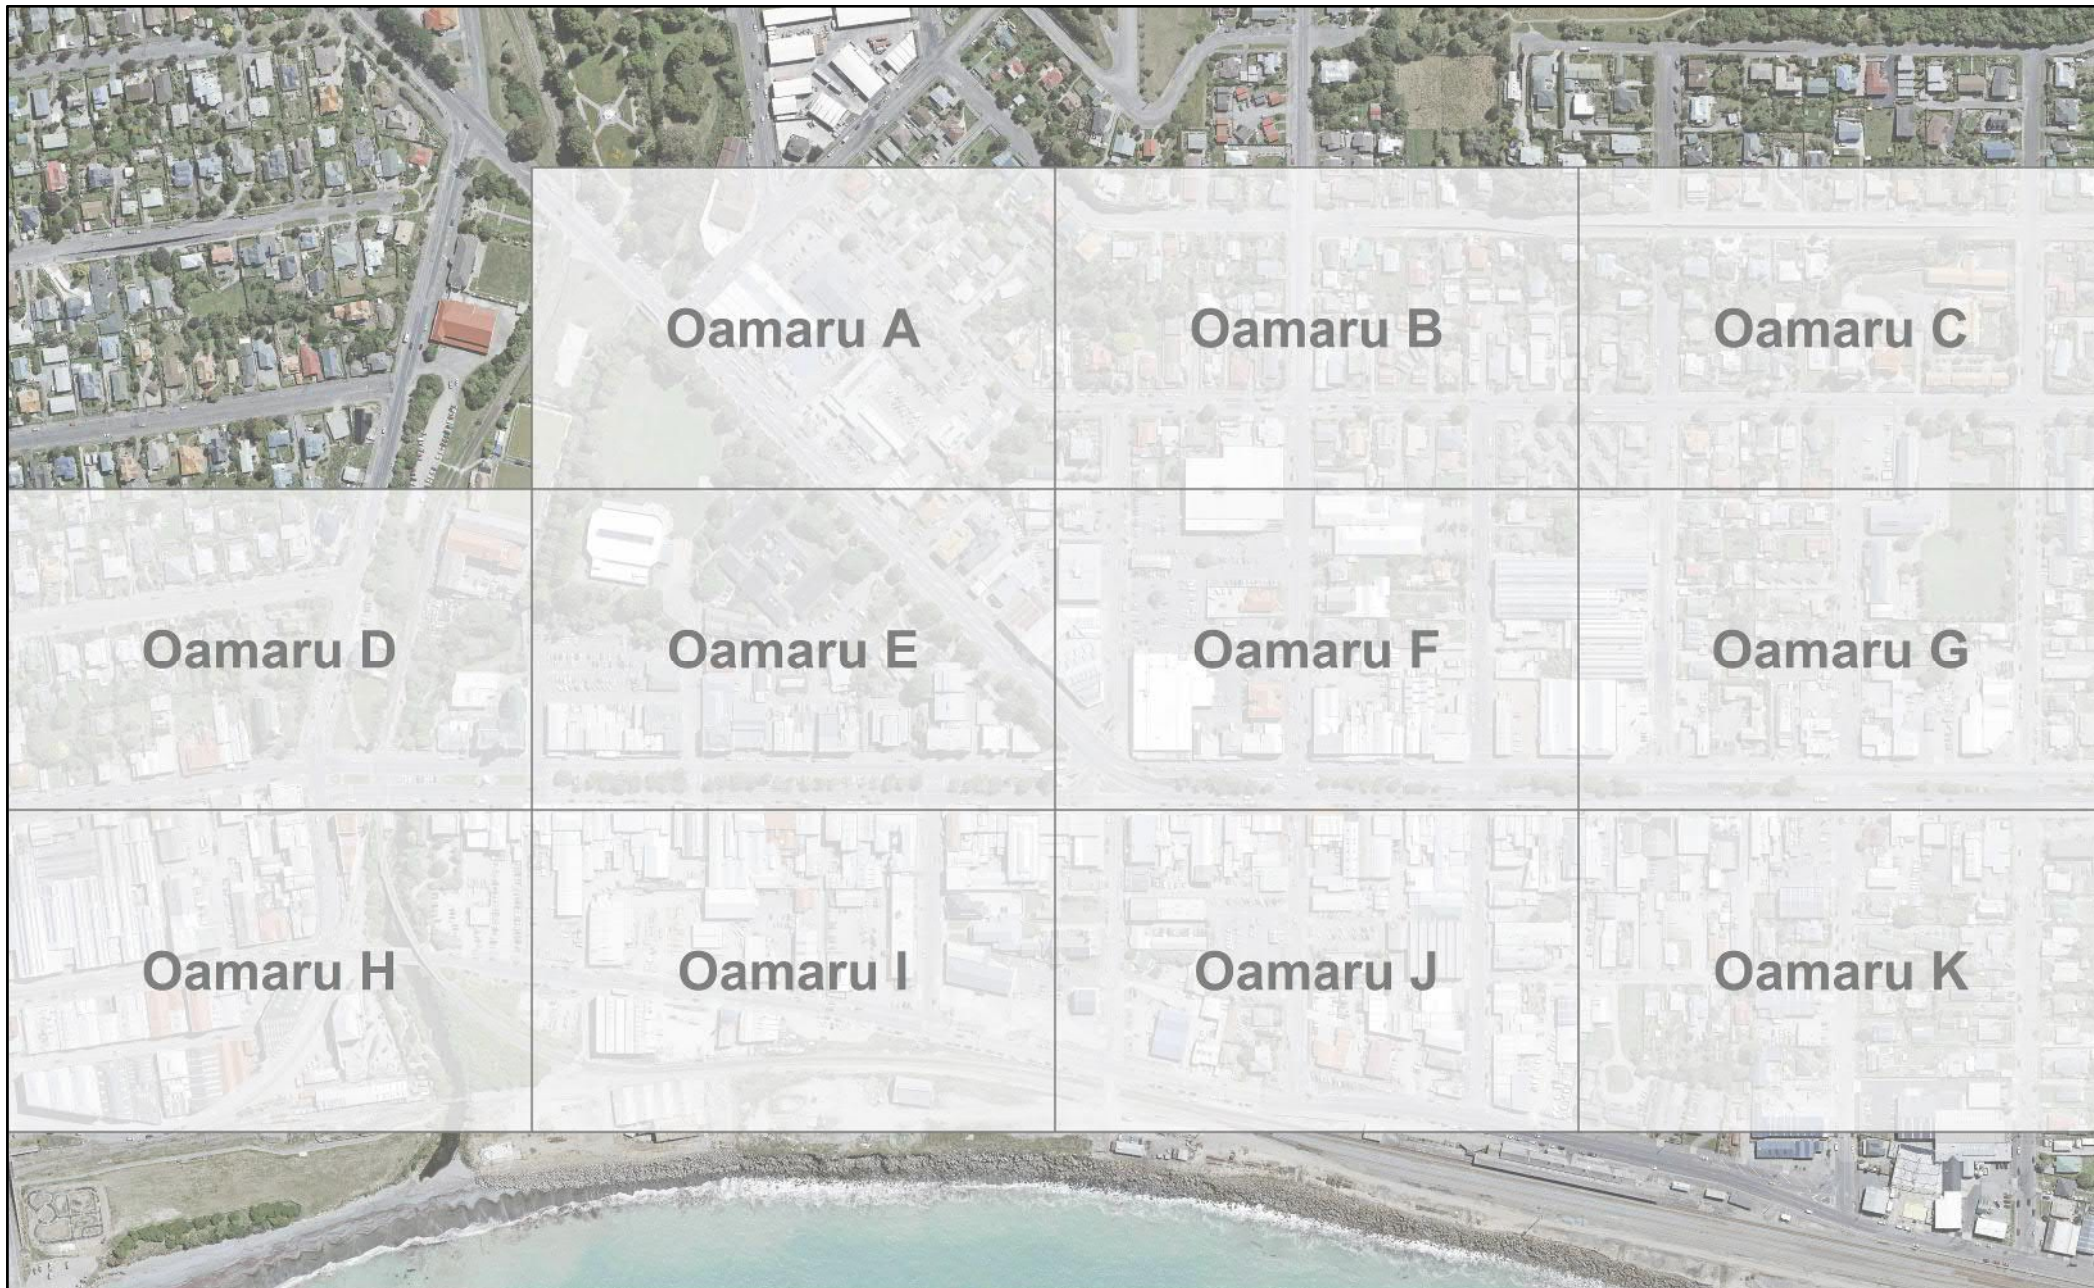

Oamaru A

Oamaru B

Oamaru C

Oamaru D

Oamaru E

Oamaru F

Oamaru G

Oamaru H

Oamaru I

Oamaru J


Oamaru K


Oamaru CBD Parking Restrictions: Overview



Legend									
P120	P60	P30	P15	P10	P5	Unlimited	NS	MOB	PER
LZ	LZP5	BS	BSP60	SDZ	TS	PD			

Scale @ A4 : 1 : 5,000

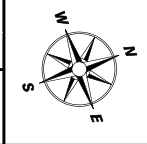

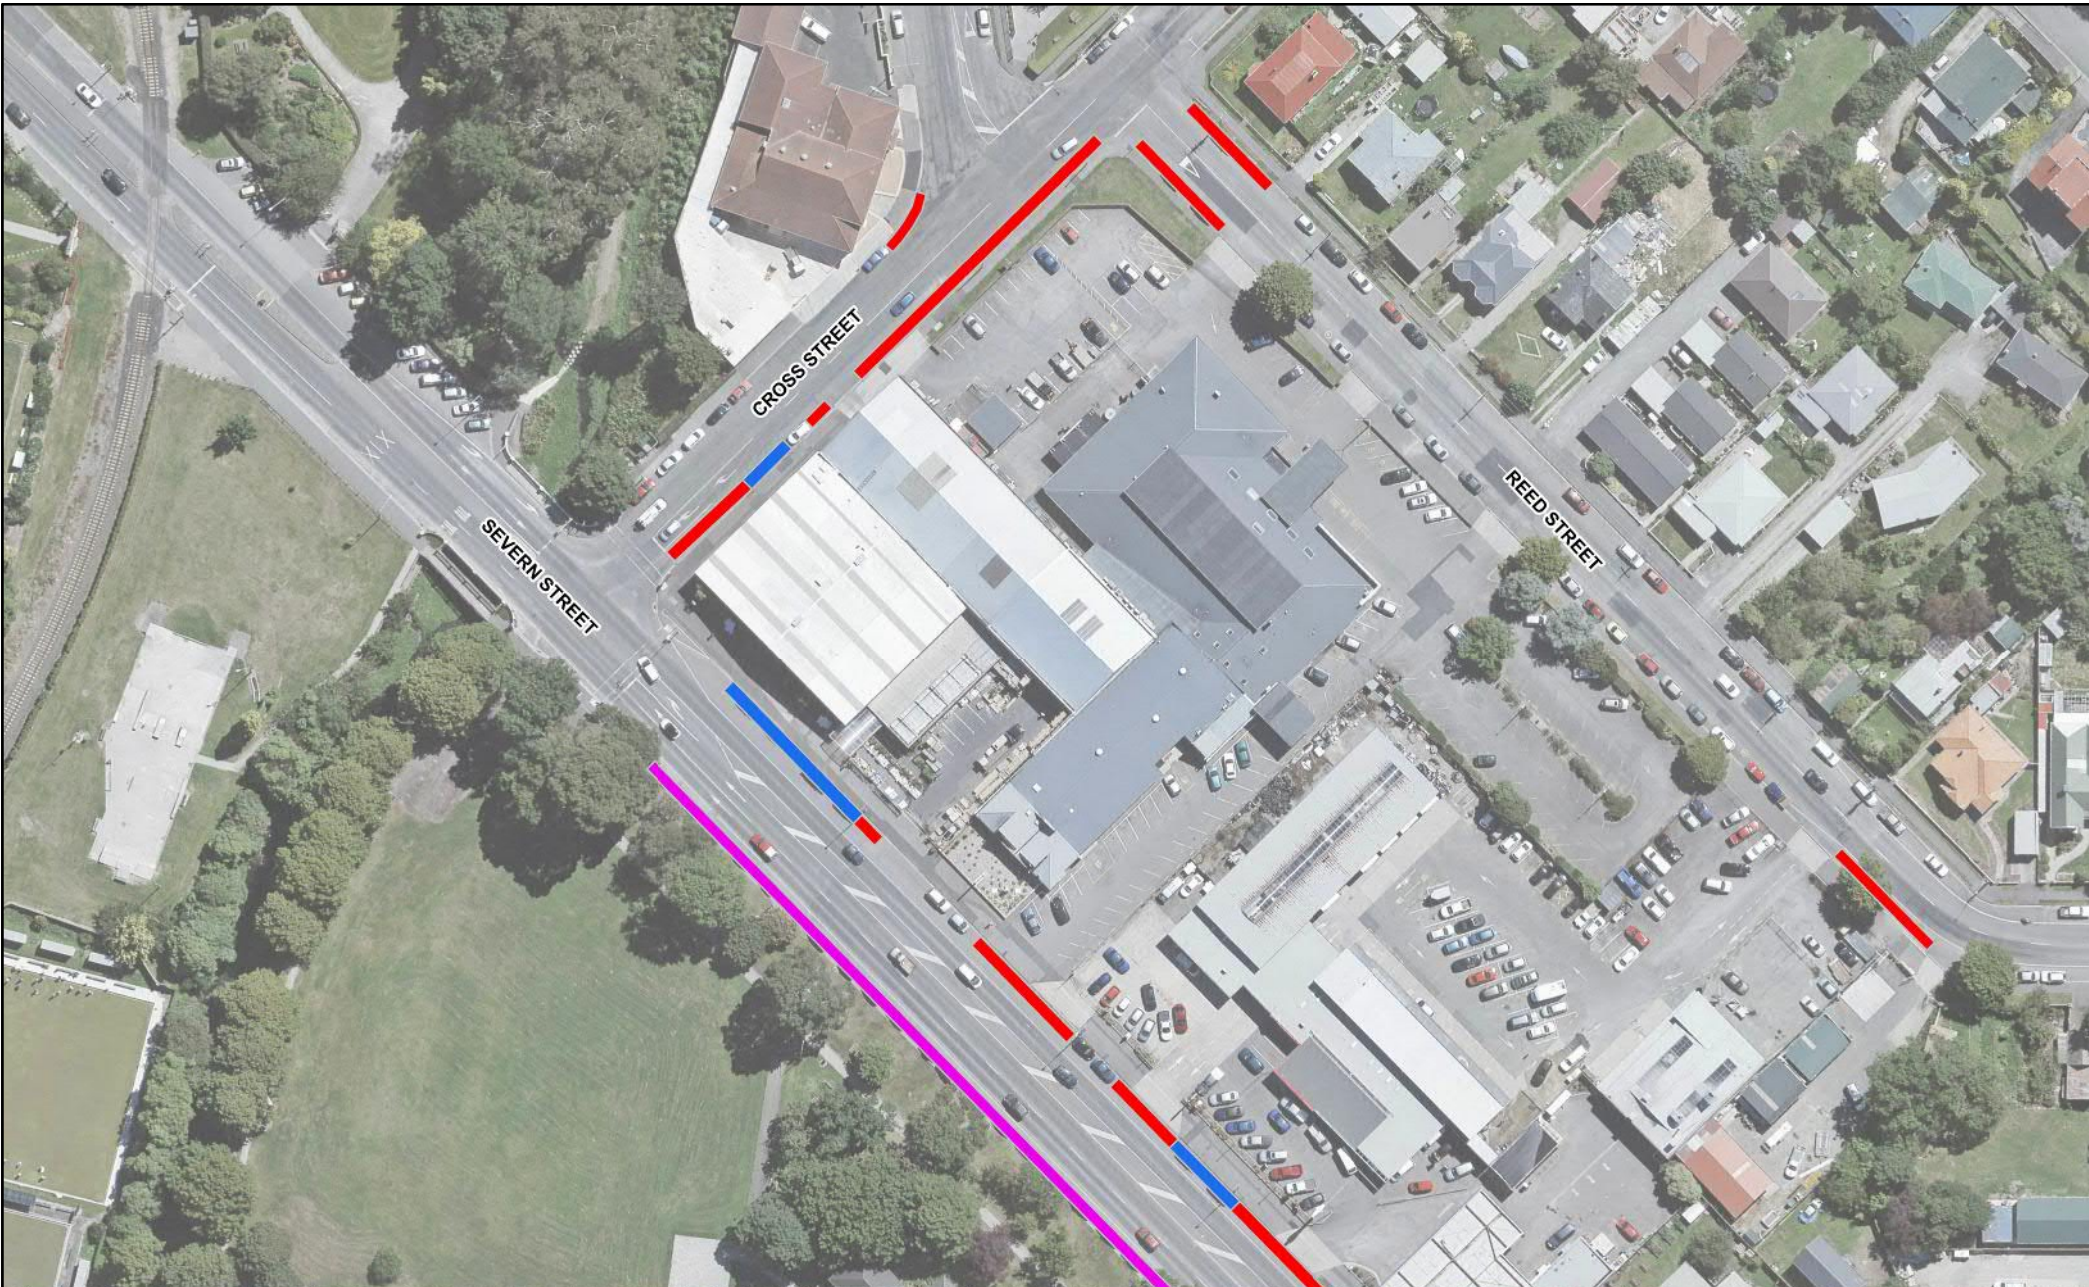


Waitaki
DISTRICT COUNCIL
TE KAUNIHERA Ā ROHE O WAITAKI

Oamaru CBD Parking Restrictions: Oamaru A

Legend									
P120	P60	P30	P15	P10	P5	Unlimited	NS	MOB	PER
LZ	LZP5	BS	BSP60	SDZ	TS	PD			

Scale @ A4 : 1 : 1,250

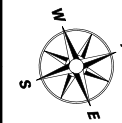




Oamaru CBD Parking Restrictions: Oamaru B








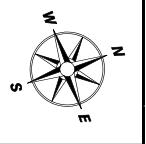





 





Legend									
P120	P60	P30	P15	P10	P5	Unlimited	NS		
LZ	LZP5	BS	BSP60	SDZ	TS	PD	MOB	PER	

Scale @ A4 : 1 : 1,250







Oamaru CBD Parking Restrictions: Oamaru C

Legend									
 P120	 P60	 P30	 P15	 P10	 P5	 Unlimited	 NS	 MOB	 PER
 LZ	 LZP5	 BS	 BSP60	 SDZ	 TS	 PD			

Scale @ A4 : 1 : 1,250

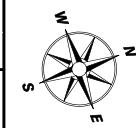

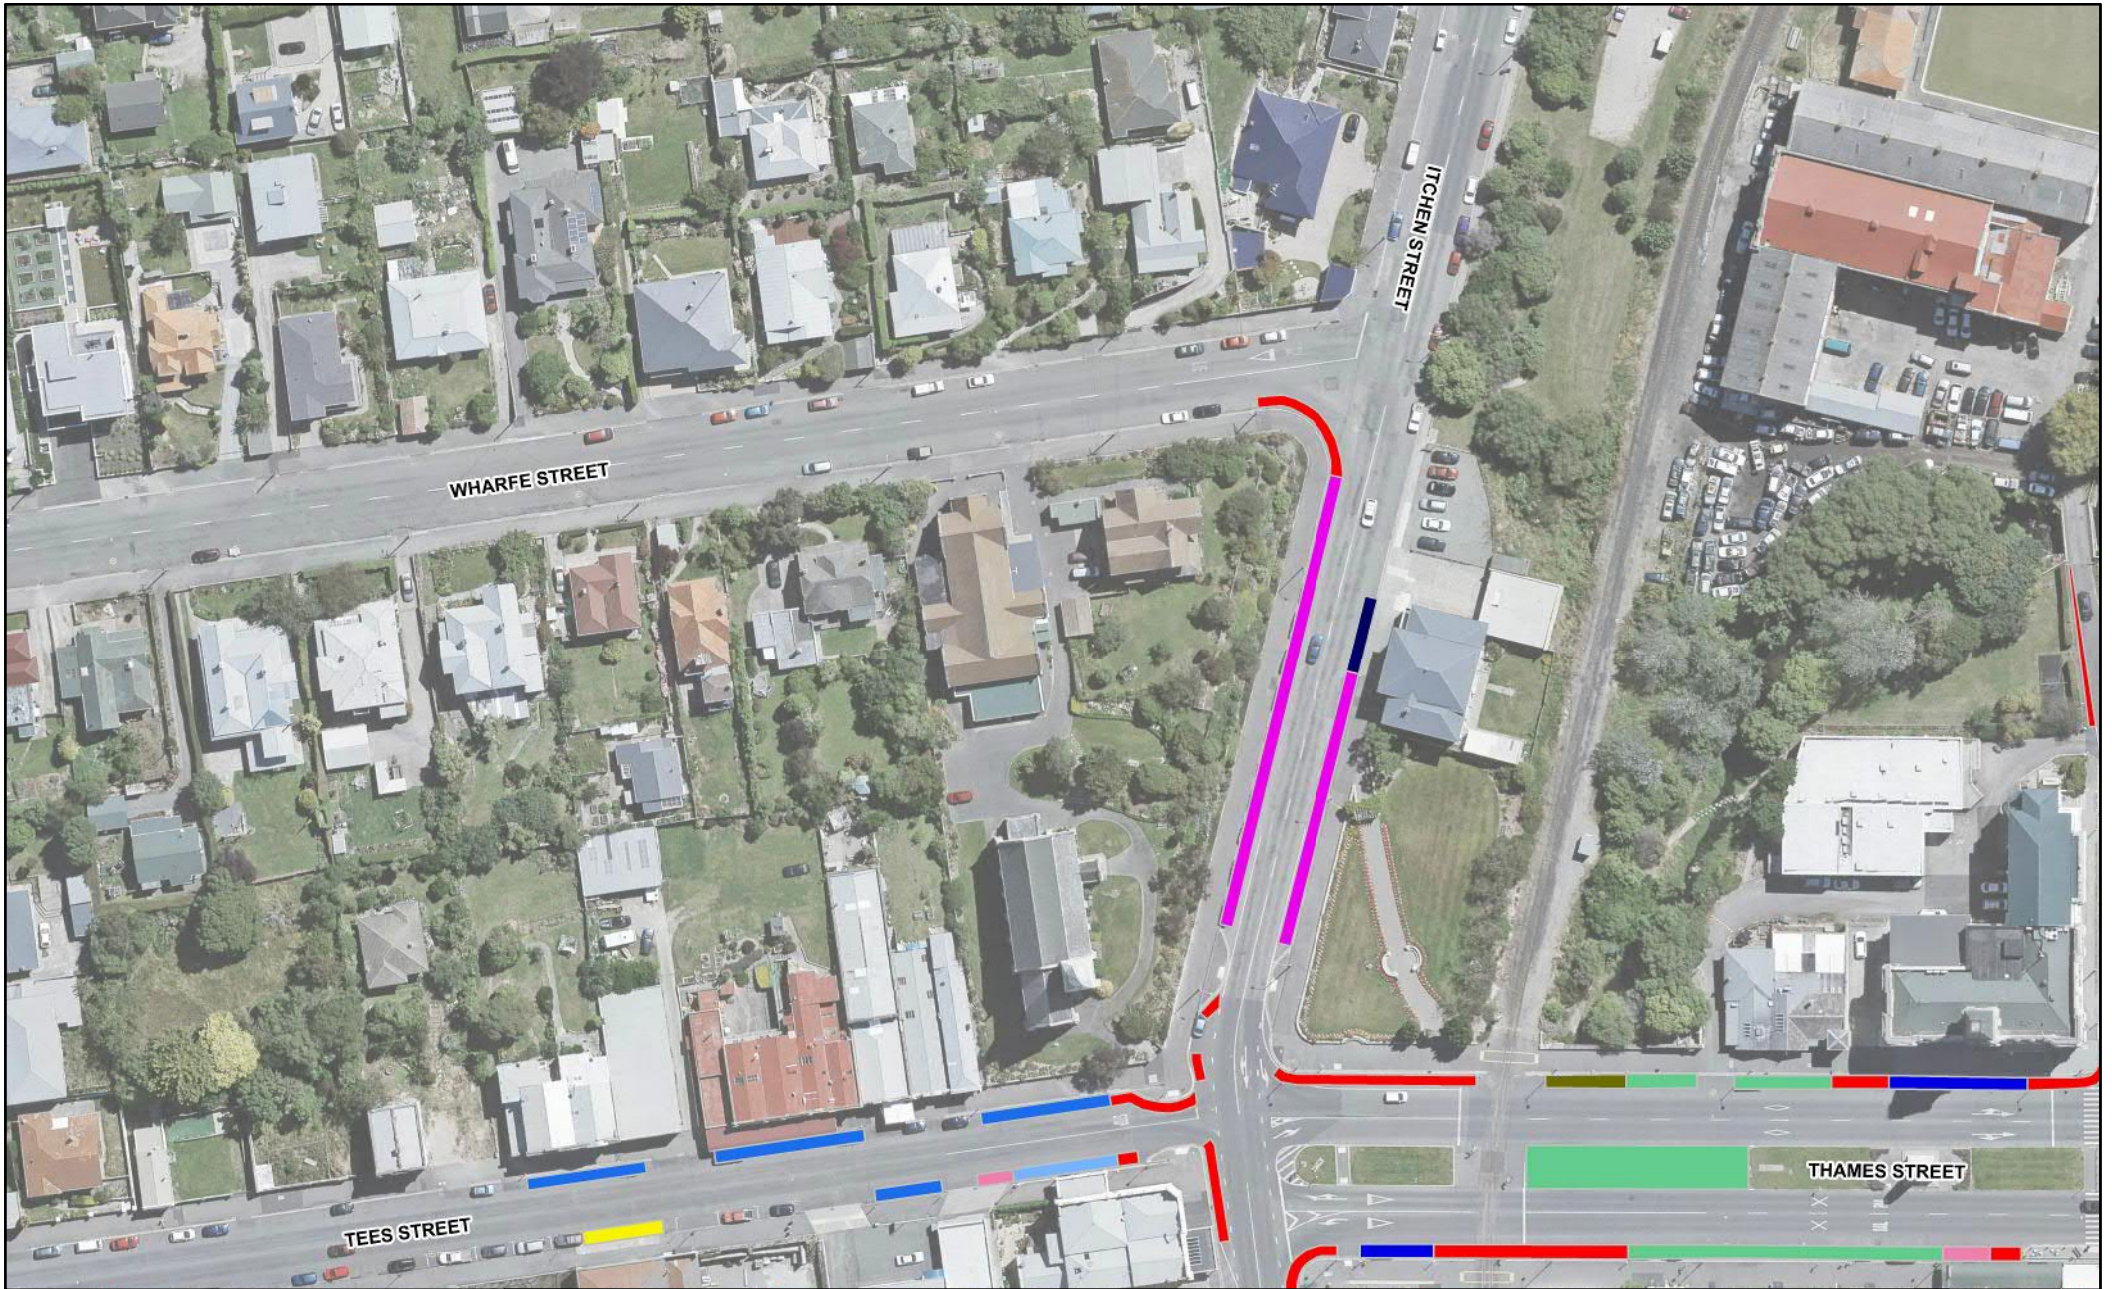

Oamaru CBD Parking Restrictions: Oamaru D





Waitaki
DISTRICT COUNCIL

TE KAUNIHERA A ROHE O WAITAKI

Legend									
P120	P60	P30	P15	P10	P5	Unlimited	NS	PER	
LZ	LZP5	BS	BSP60	SDZ	TS	PD	MOB		

Scale @ A4 : 1 : 1,250

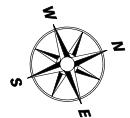

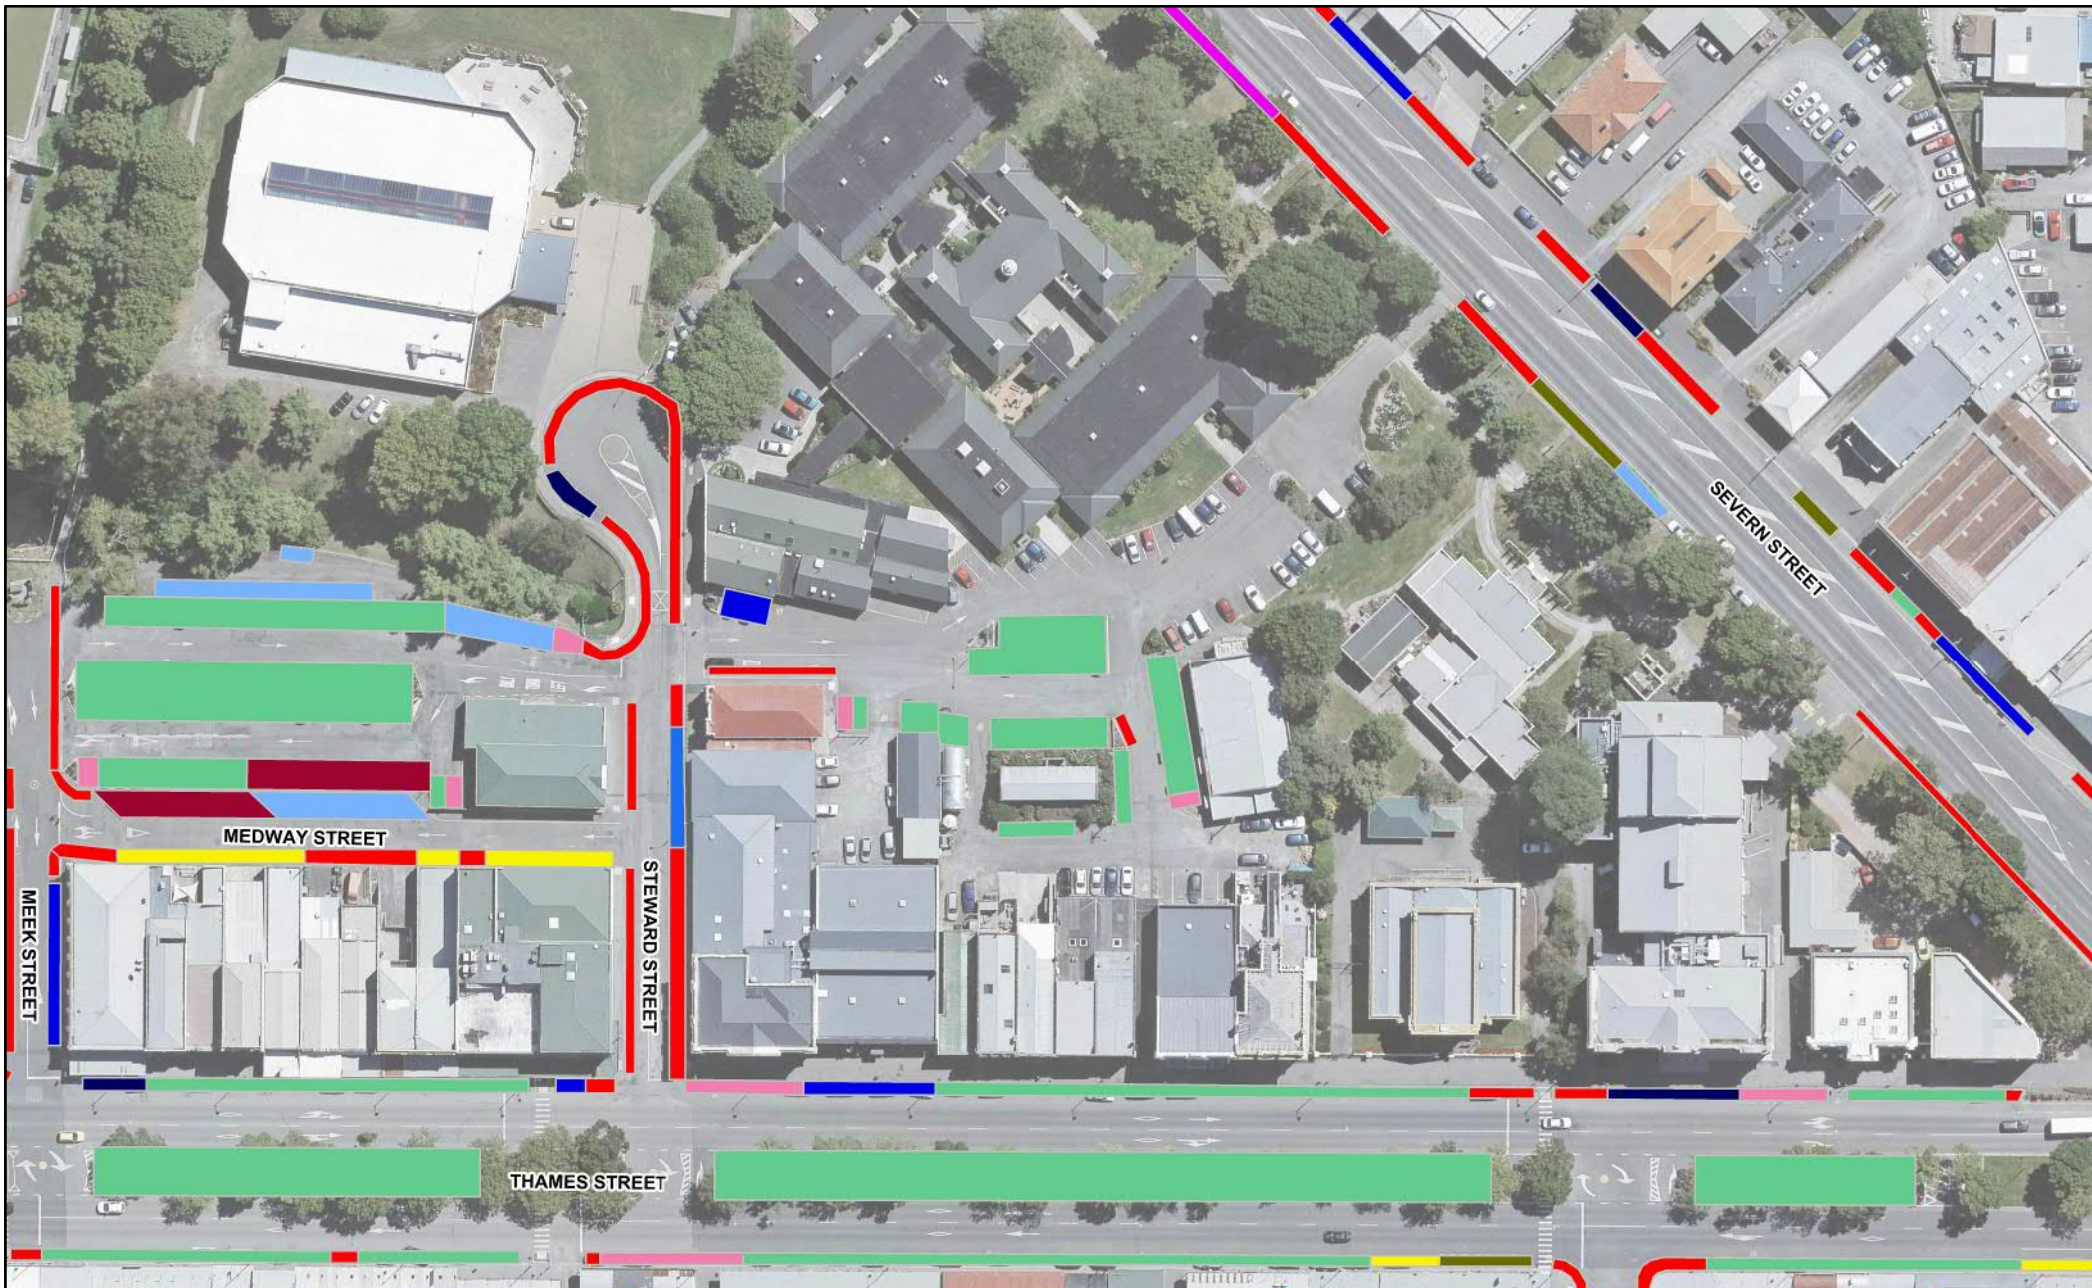


Oamaru CBD Parking Restrictions: Oamaru E








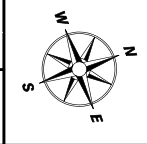





 





Legend									
P120	P60	P30	P15	P10	P5	Unlimited	NS		
LZ	LZP5	BS	BSP60	SDZ	TS	PD	MOB	PER	

Scale @ A4 : 1 : 1,250







Oamaru CBD Parking Restrictions: Oamaru F

Legend									
 P120	 P60	 P30	 P15	 P10	 P5	 Unlimited	 NS	 MOB	 PER
 LZ	 LZP5	 BS	 BSP60	 SDZ	 TS	 PD			

Scale @ A4 : 1 : 1,250

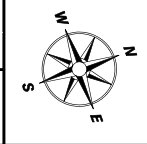

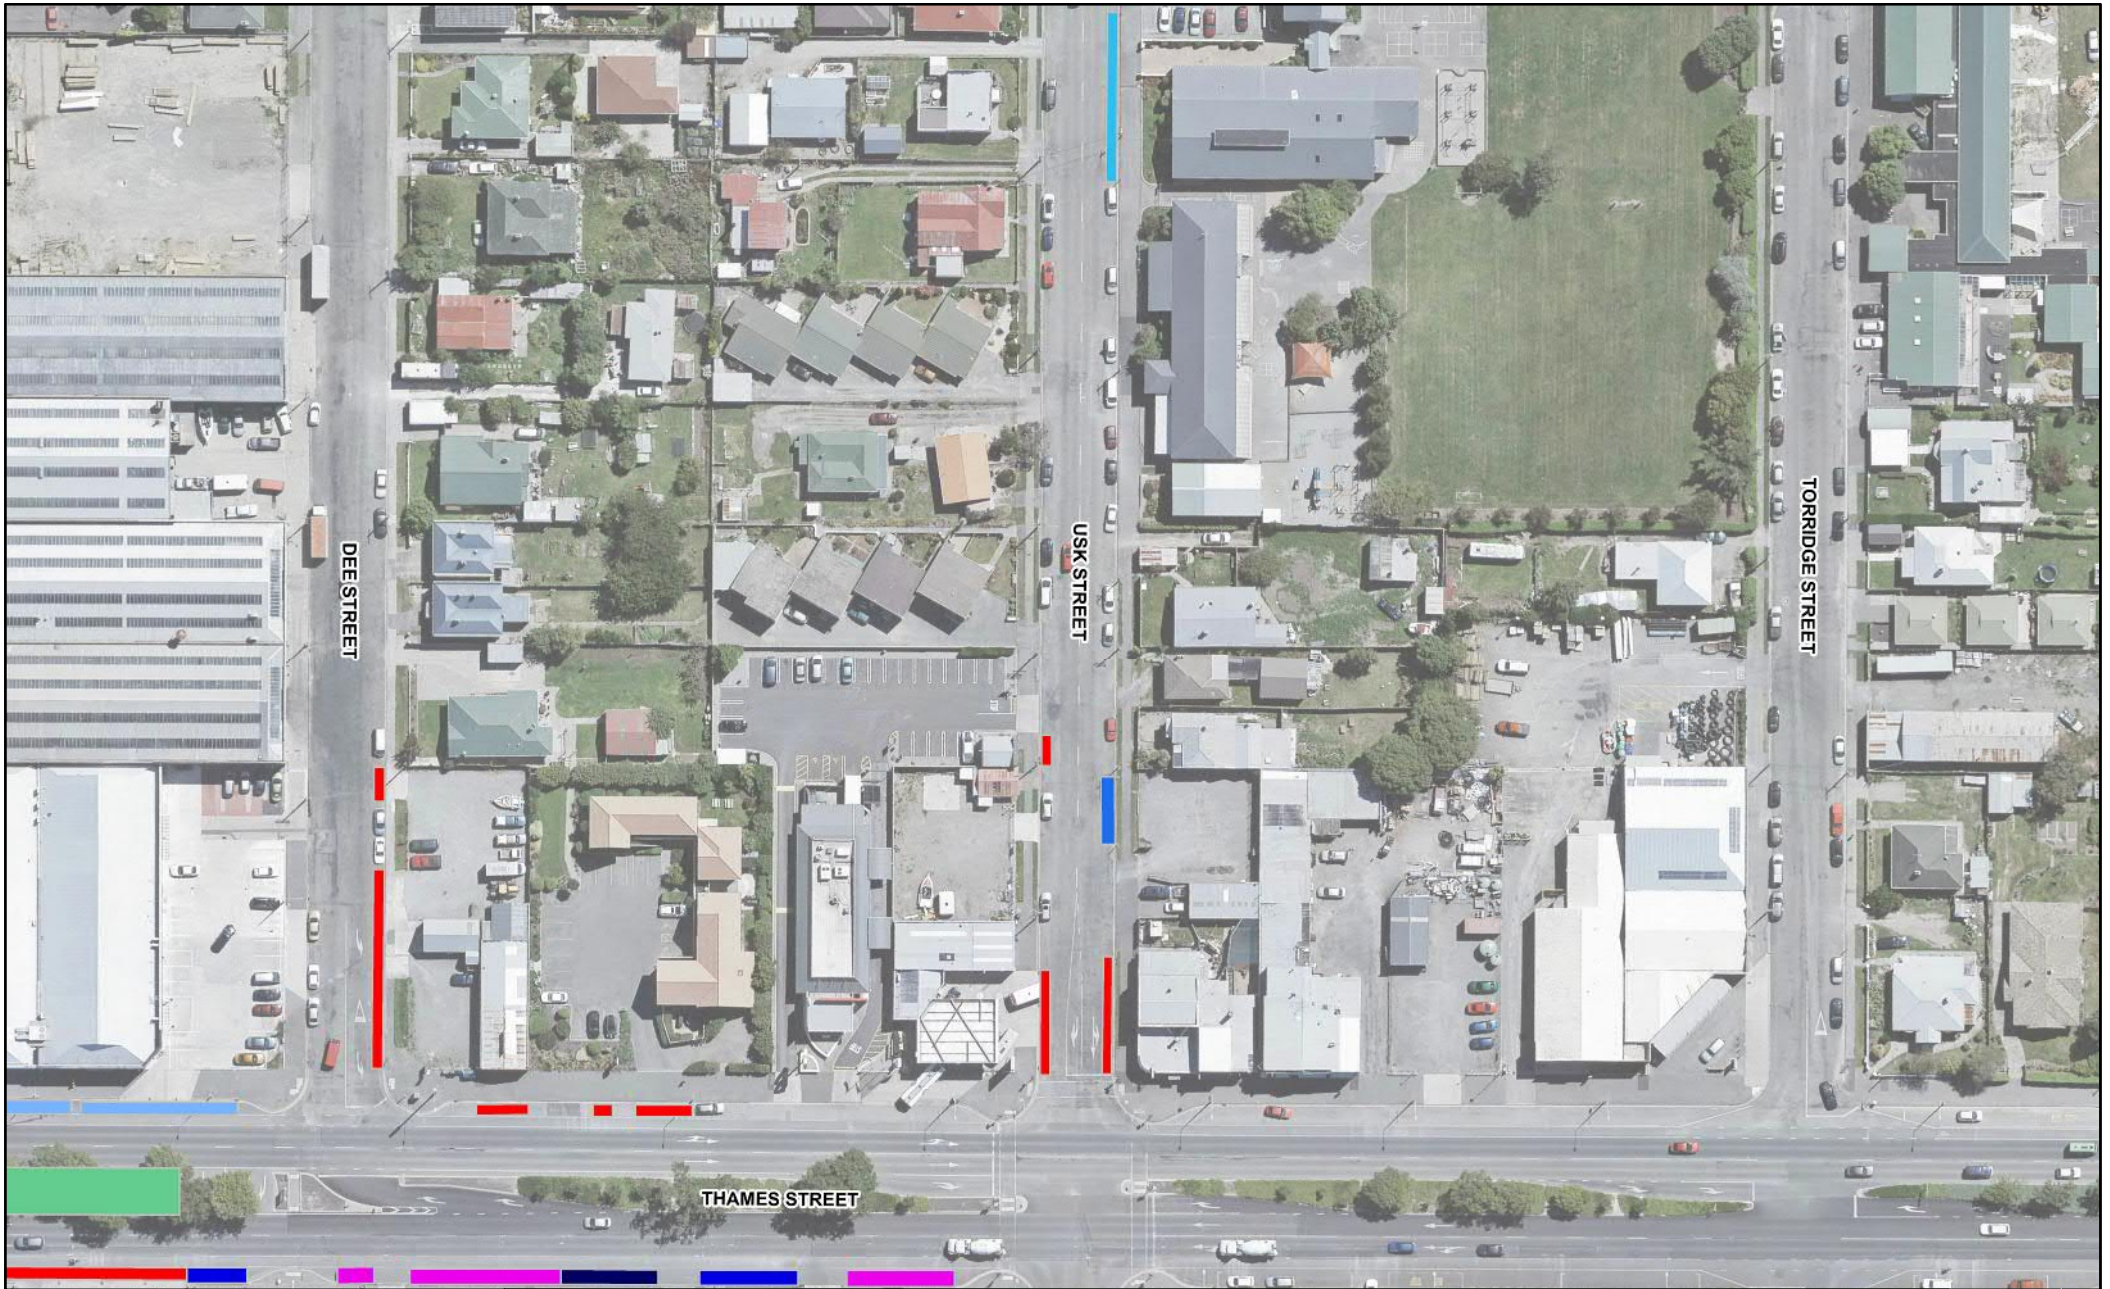


Waitaki
DISTRICT COUNCIL

TE KAUNIHERA A ROHE O WAITAKI

Oamaru CBD Parking Restrictions: Oamaru G

Legend									
P120	P60	P30	P15	P10	P5	Unlimited	NS		
LZ	LZP5	BS	BSP60	SDZ	TS	PD	MOB	PER	

Scale @ A4 : 1 : 1,250

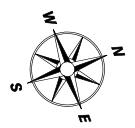





Waitaki
DISTRICT COUNCIL
TE KAUNIHERA A ROHE O WAITAKI

Oamaru CBD Parking Restrictions: Oamaru H

Legend									
P120	P60	P30	P15	P10	P5	Unlimited	NS	MOB	PER
LZ	LZP5	BS	BSP60	SDZ	TS	PD			

Scale @ A4 : 1 : 1,250

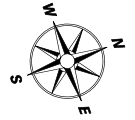

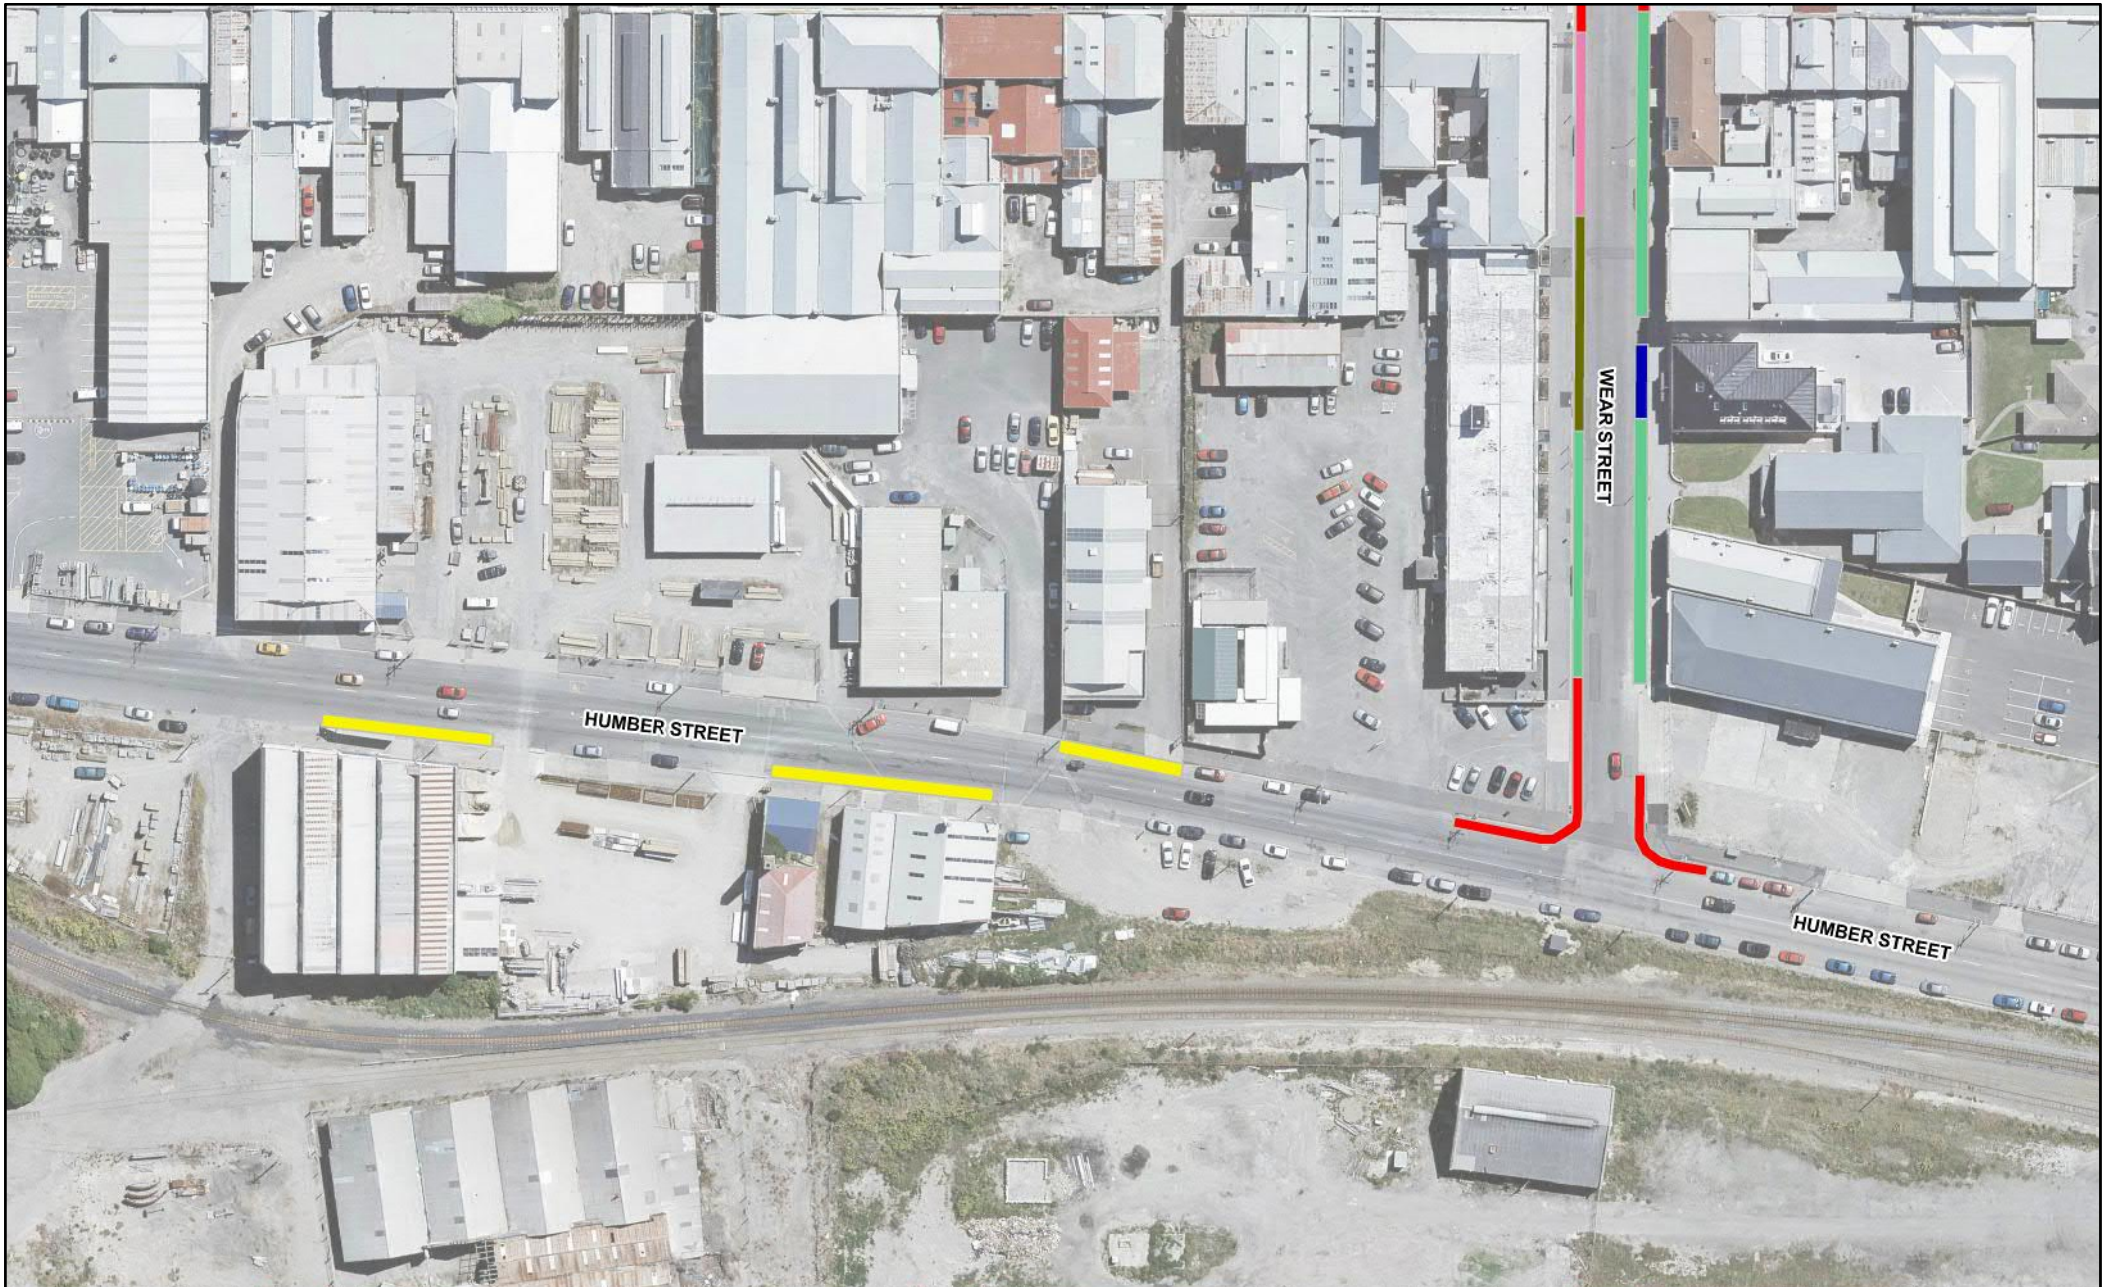


Waitaki
DISTRICT COUNCIL
TE KAUNIHERA A ROHE O WAITAKI

Oamaru CBD Parking Restrictions: Oamaru I

Legend									
P120	P60	P30	P15	P10	P5	Unlimited	NS	MOB	PER
LZ	LZP5	BS	BSP60	SDZ	TS	PD			

Scale @ A4 : 1 : 1,250

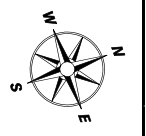




Waitaki
DISTRICT COUNCIL
TE KAUNIHERA A ROHE O WAITAKI

Oamaru CBD Parking Restrictions: Oamaru J

Legend									
P120	P60	P30	P15	P10	P5	Unlimited	NS		
LZ	LZP5	BS	BSP60	SDZ	TS	PD	MOB	PER	

Scale @ A4 : 1 : 1,250

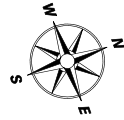



Oamaru CBD Parking Restrictions: Oamaru K

Legend									
 P120	 P60	 P30	 P15	 P10	 P5	 Unlimited	 NS	 MOB	 PER
 LZ	 LZP5	 BS	 BSP60	 SDZ	 TS	 PD			

Scale @ A4 : 1 : 1,250

