


#### FLOOR FINISHES

	Sprung Timber Floor		Marmoleum with welded seams. Feature Way finding colour inserts		Matwell
	Multi-purpose synthetic floor		Vinyl - Tarket Universal Plus R12		Carpet Tile
	TIGER TURF with rubber underlay		Vinyl - Granit Safe T R11		
	Sealed concrete		Vinyl - Granit IQ R10		

#### NOTES:

- Do not scale off this drawing. Use figured dimensions only. Drawings printed from .pdf files will NOT be to scale.
- Contractor to verify all details and dimensions on site before commencing work.
- Contractor to report any apparent discrepancy to the Architect for interpretation prior to affected work proceeding.

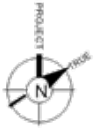

#### REVISIONS:

REV	DATE	AMENDMENT
P0	14.11.23	Preliminary Issue
P1	11.12.23	Preliminary Issue
P2	11.12.23	Preliminary Issue
P3	13.12.23	Preliminary Issue

PRELIMINARY




NETWORK WAITAKI  
EVENTS CENTRE







Centennial Park, Oamaru  
for Waitaki District Council

PROPOSED FLOOR  
PLAN - LEVEL G -  
STAGE ONE

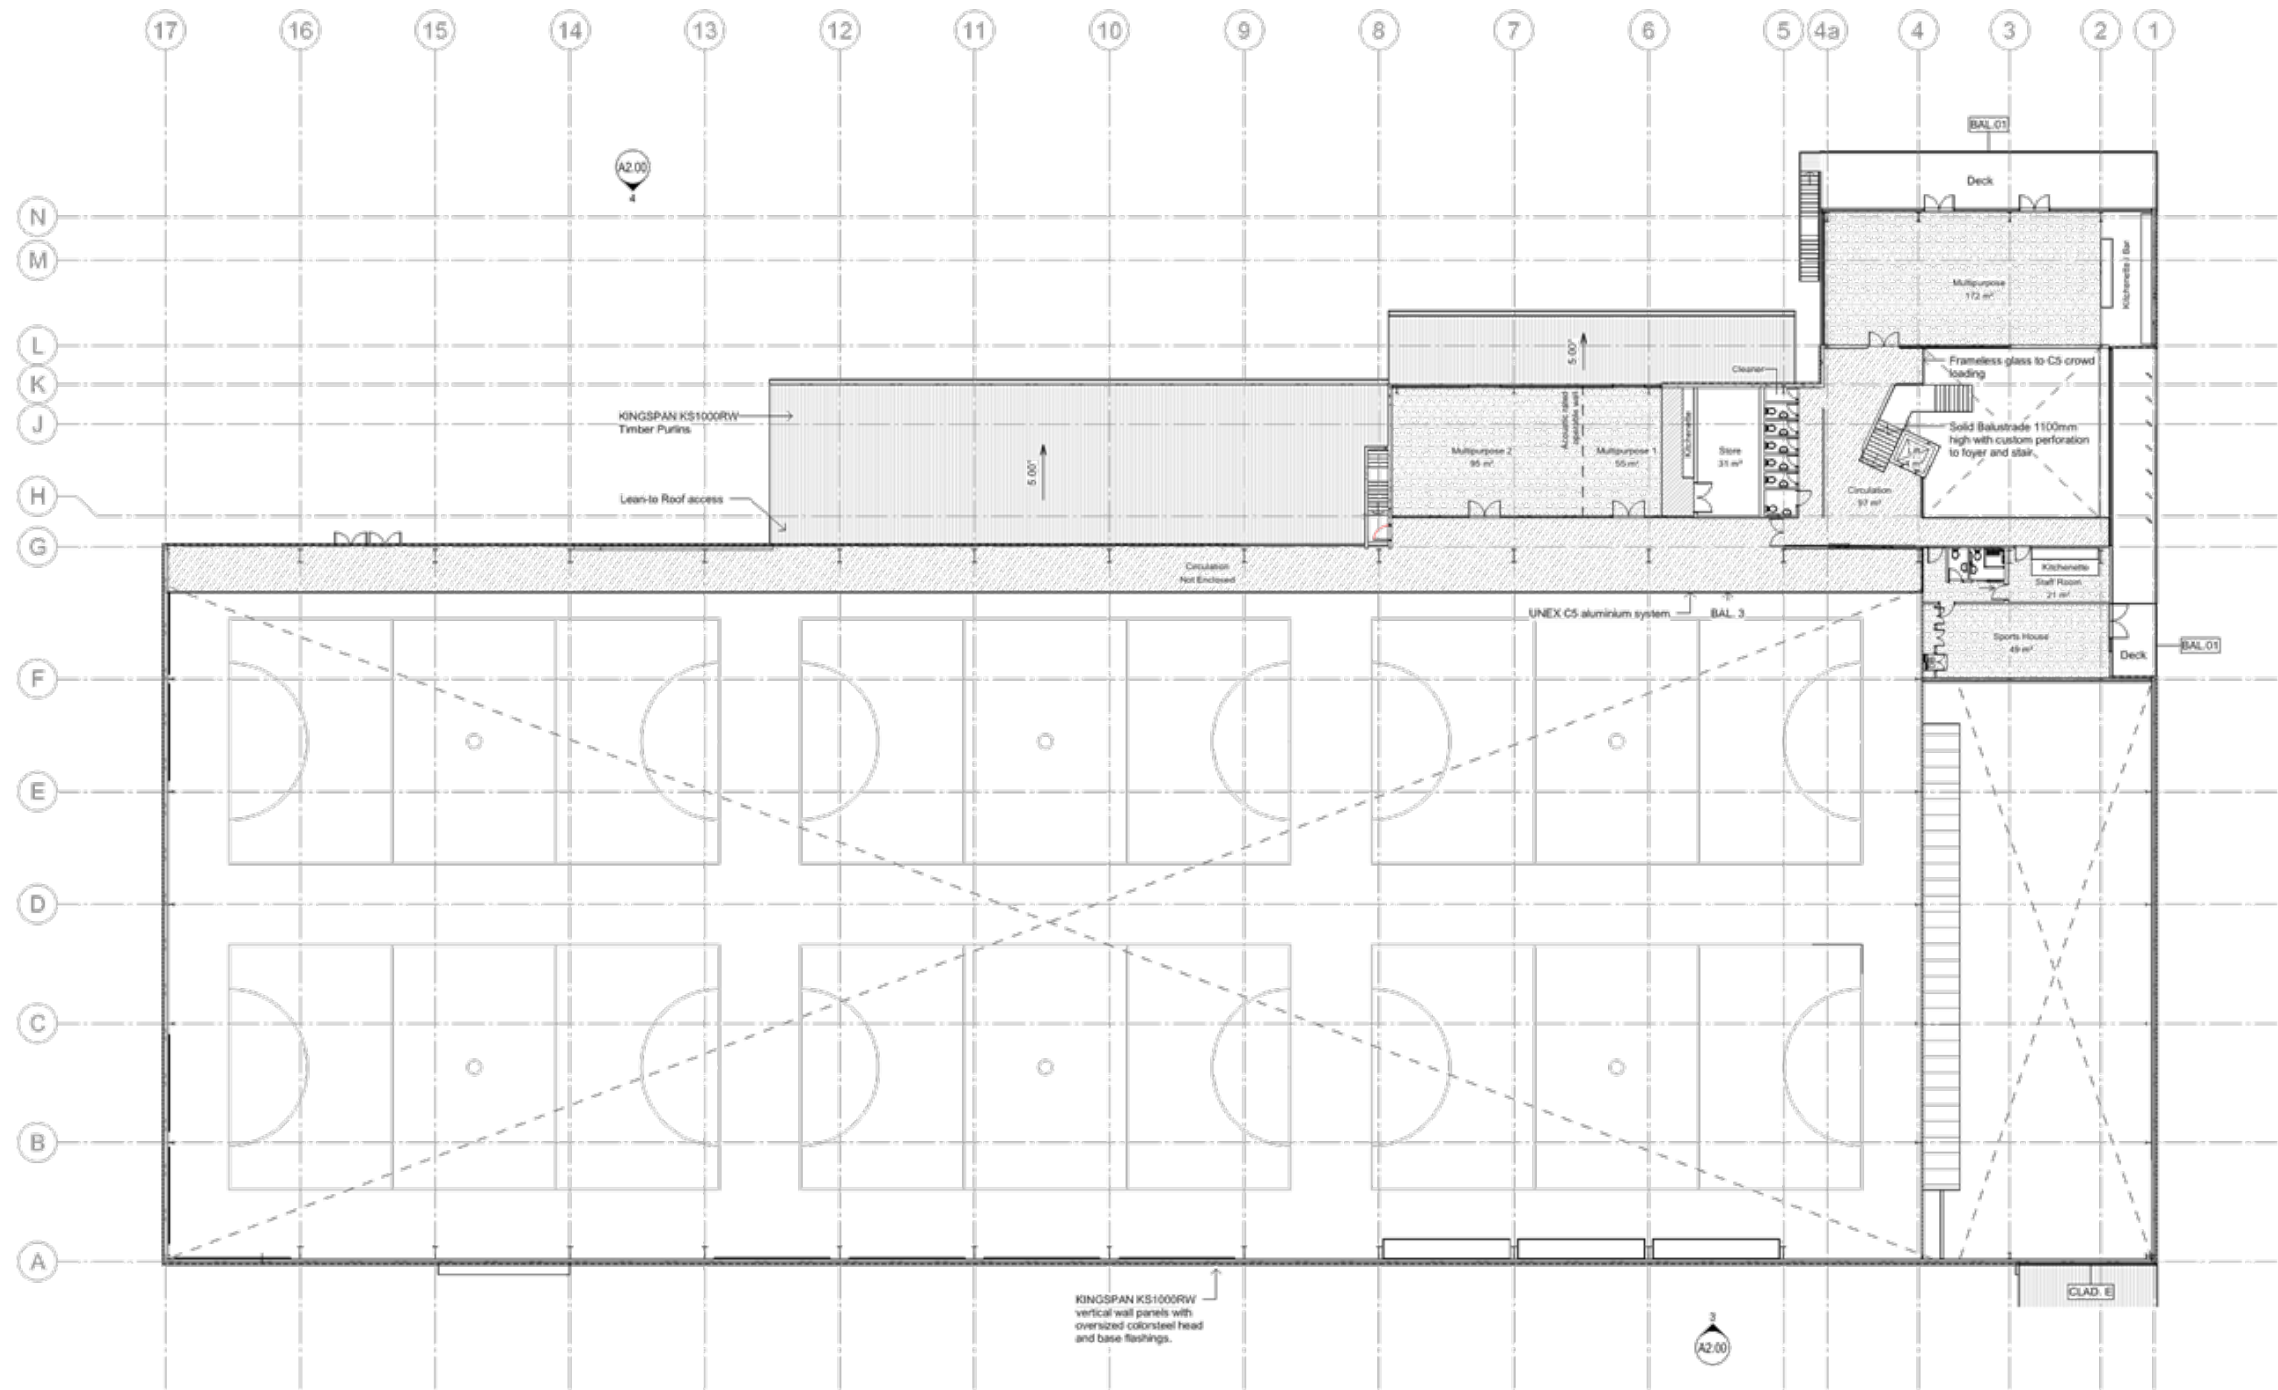Drawn by: J. 2023	Scale: 1:200
Checked by: A1.10	Revision: P3

Architecture HDI Ltd

  

FLOOR FINISHES					
	Sprung Timber Floor		Marmoleum with welded seams. Feature Way finding colour inserts		Matwell
	Multi-purpose synthetic floor		Vinyl - Tarket Universal Plus R12		Carpet Tile
	TIGER TURF with rubber underlay		Vinyl - Granit Safe T R11		
	Sealed concrete		Vinyl - Granit IQ R10		

NOTES:

1. Do not scale off this drawing. Use figured dimensions only. Drawings printed from .pdf files will NOT be to scale.
2. Contractor to verify all details and dimensions on site before commencing work.
3. Contractor to report any apparent discrepancy to the Architect for interpretation prior to affected work proceeding.



REVISIONS:		
REV	DATE	AMENDMENT
P0	14.11.23	Preliminary Issue
P1	11.12.23	Preliminary Issue
P2	11.12.23	Preliminary Issue
P3	13.12.23	Preliminary Issue

PRELIMINARY



NETWORK WAITAKI  
EVENTS CENTRE


Centennial Park, Oamaru  
for Waitaki District Council

PROPOSED FLOOR  
PLAN - MEZZANINE -  
STAGE ONE

Drawn by: J. 2023	Check by: J. 2024
Drawing No. A1.11	Revision No. P3

Architecture HDT Ltd



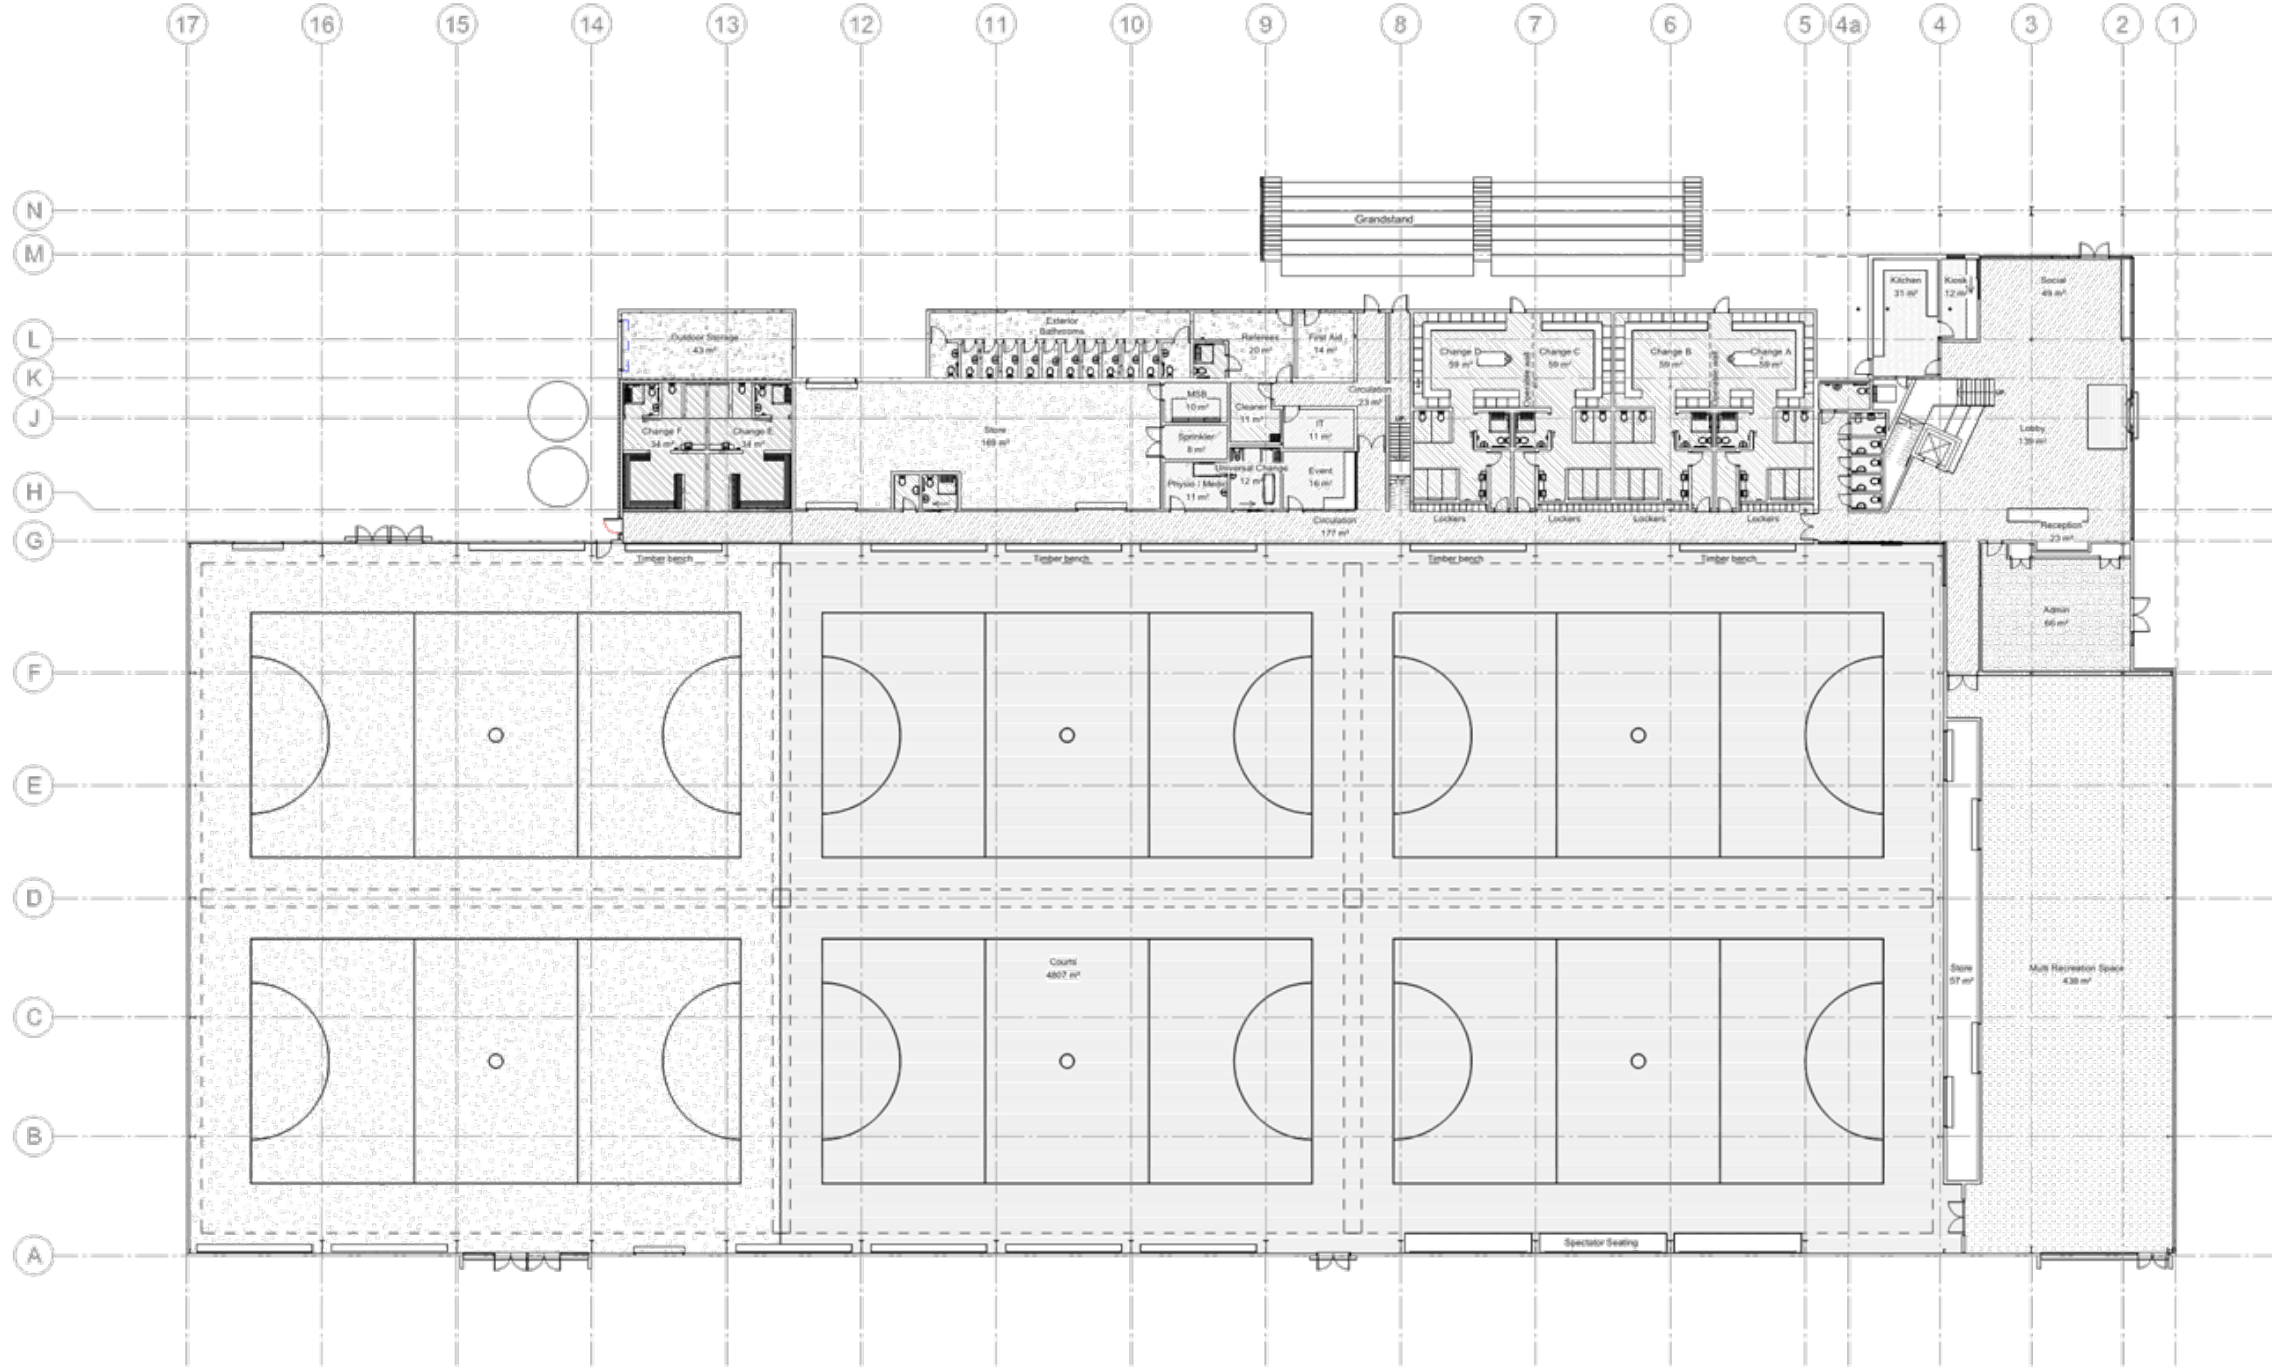

NOTES:

1. Do not scale off this drawing. Use figured dimensions only. Drawings printed from .pdf files will NOT be to scale.
2. Contractor to verify all details and dimensions on site before commencing work.
3. Contractor to report any apparent discrepancy to the Architect for interpretation prior to affected work proceeding.



REVISIONS:

REV	DATE	AMENDMENT
P0	14.11.23	Preliminary Issue
P1	11.12.23	Preliminary Issue
P2	11.12.23	Preliminary Issue
P3	13.12.23	Preliminary Issue

**PRELIMINARY**

ARCHITECTURE  
**HDT**











NETWORK WAITAKI  
EVENTS CENTRE

 Centennial Park, Oamaru  
for Waitaki District Council


**PROPOSED FLOOR  
PLAN - LEVEL G -  
STAGE TWO**








Drawn by: J. 2023	Scale: 1:200
Checked by: A1.15	Revision No: P3

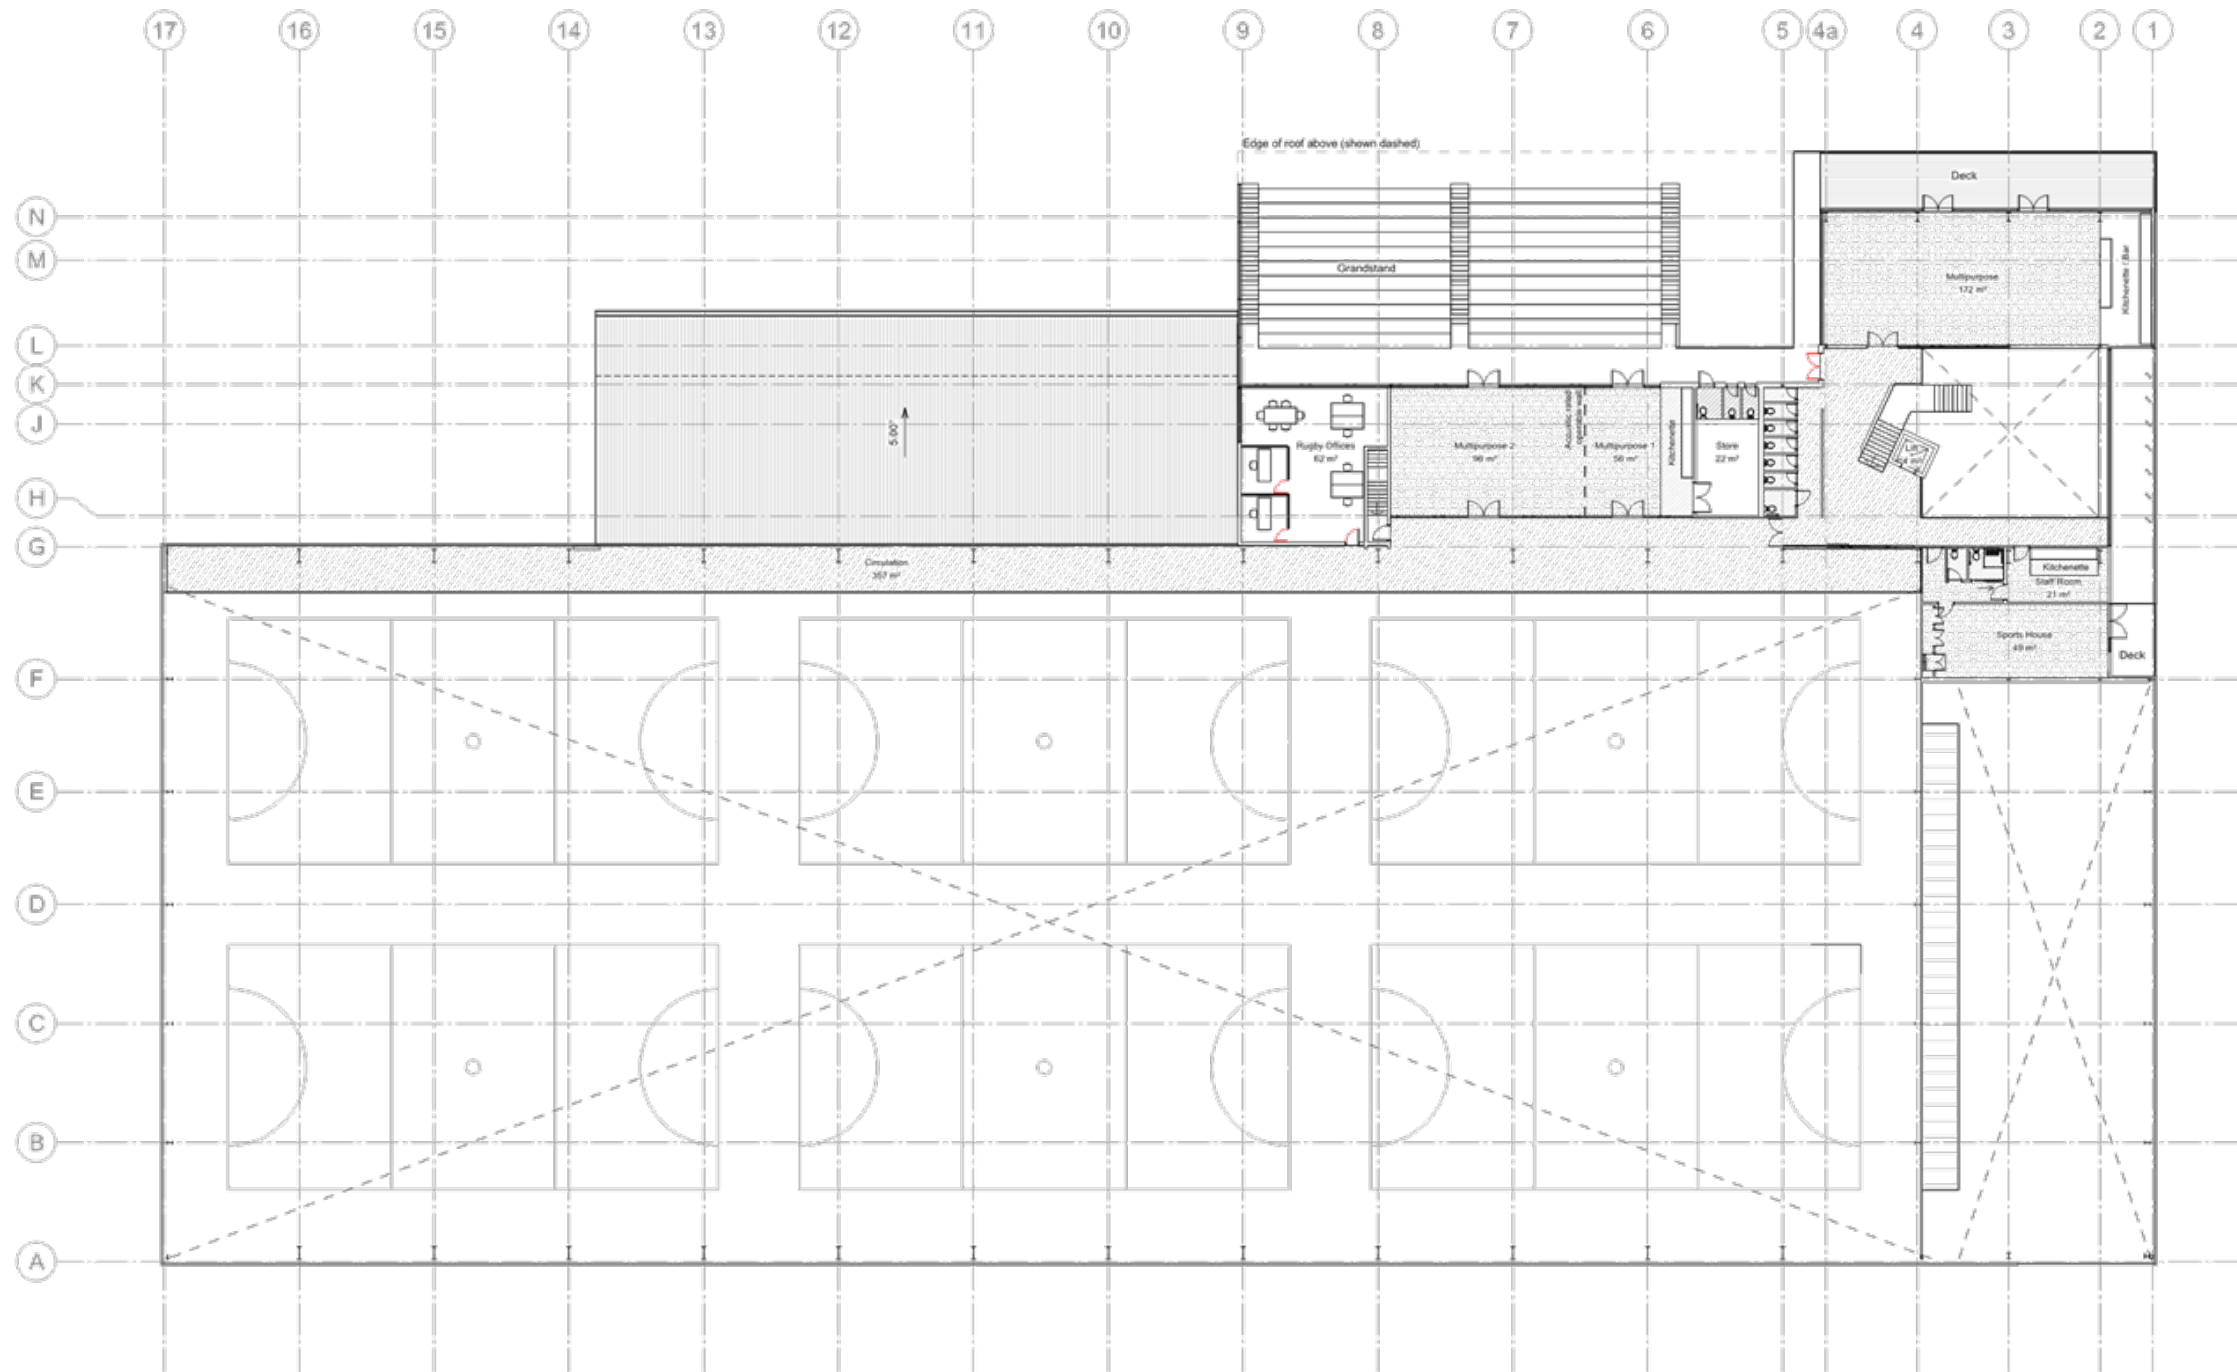Architecture HDT Ltd

FLOOR FINISHES		
 Sprung Timber Floor	 Marmoleum with welded seams. Feature Way finding colour inserts	 Matwell
 Multi-purpose synthetic floor	 Vinyl - Tarket Universal Plus R12	 Carpet Tile
 TIGER TURF with rubber underlay	 Vinyl - Granit Safe T R11	
 Sealed concrete	 Vinyl - Granit IQ R10	

Project: 13/12/2023 10:53:08 am



FLOOR FINISHES			
	Sprung Timber Floor		Marmoleum with welded seams. Feature Way finding colour inserts
	Multi-purpose synthetic floor		Vinyl - Tarket Universal Plus R12
	TIGER TURF with rubber underlay		Vinyl - Granit Safe T R11
	Sealed concrete		Vinyl - Granit IQ R10
			Matwell
			Carpet Tile

- NOTES:
1. Do not scale off this drawing. Use figured dimensions only. Drawings printed from .pdf files will NOT be to scale.
  2. Contractor to verify all details and dimensions on site before commencing work.
  3. Contractor to report any apparent discrepancy to the Architect for interpretation prior to affected work proceeding.



REVISIONS:		
REV	DATE	AMENDMENT
P0	14.11.23	Preliminary Issue
P1	11.12.23	Preliminary Issue
P2	11.12.23	Preliminary Issue
P3	13.12.23	Preliminary Issue

PRELIMINARY



NETWORK WAITAKI  
EVENTS CENTRE

Centennial Park, Oamaru  
for Waitaki District Council

PROPOSED FLOOR  
PLAN - MEZZANINE -  
STAGE TWO

Drawn by: J. 2023	Check by: J. 2024
Drawing No: A1.16	Revision No: P3

Architecture HDT LTM